



1. ORDNANCE SURVEY IRELAND LICENCE NUMBER:
EN 0064809.

LEGEND

- INDICATIVE LOWEST EXISTING BED LEVEL
- PROPOSED BED LEVEL
- PROPOSED THALWEG LEVEL

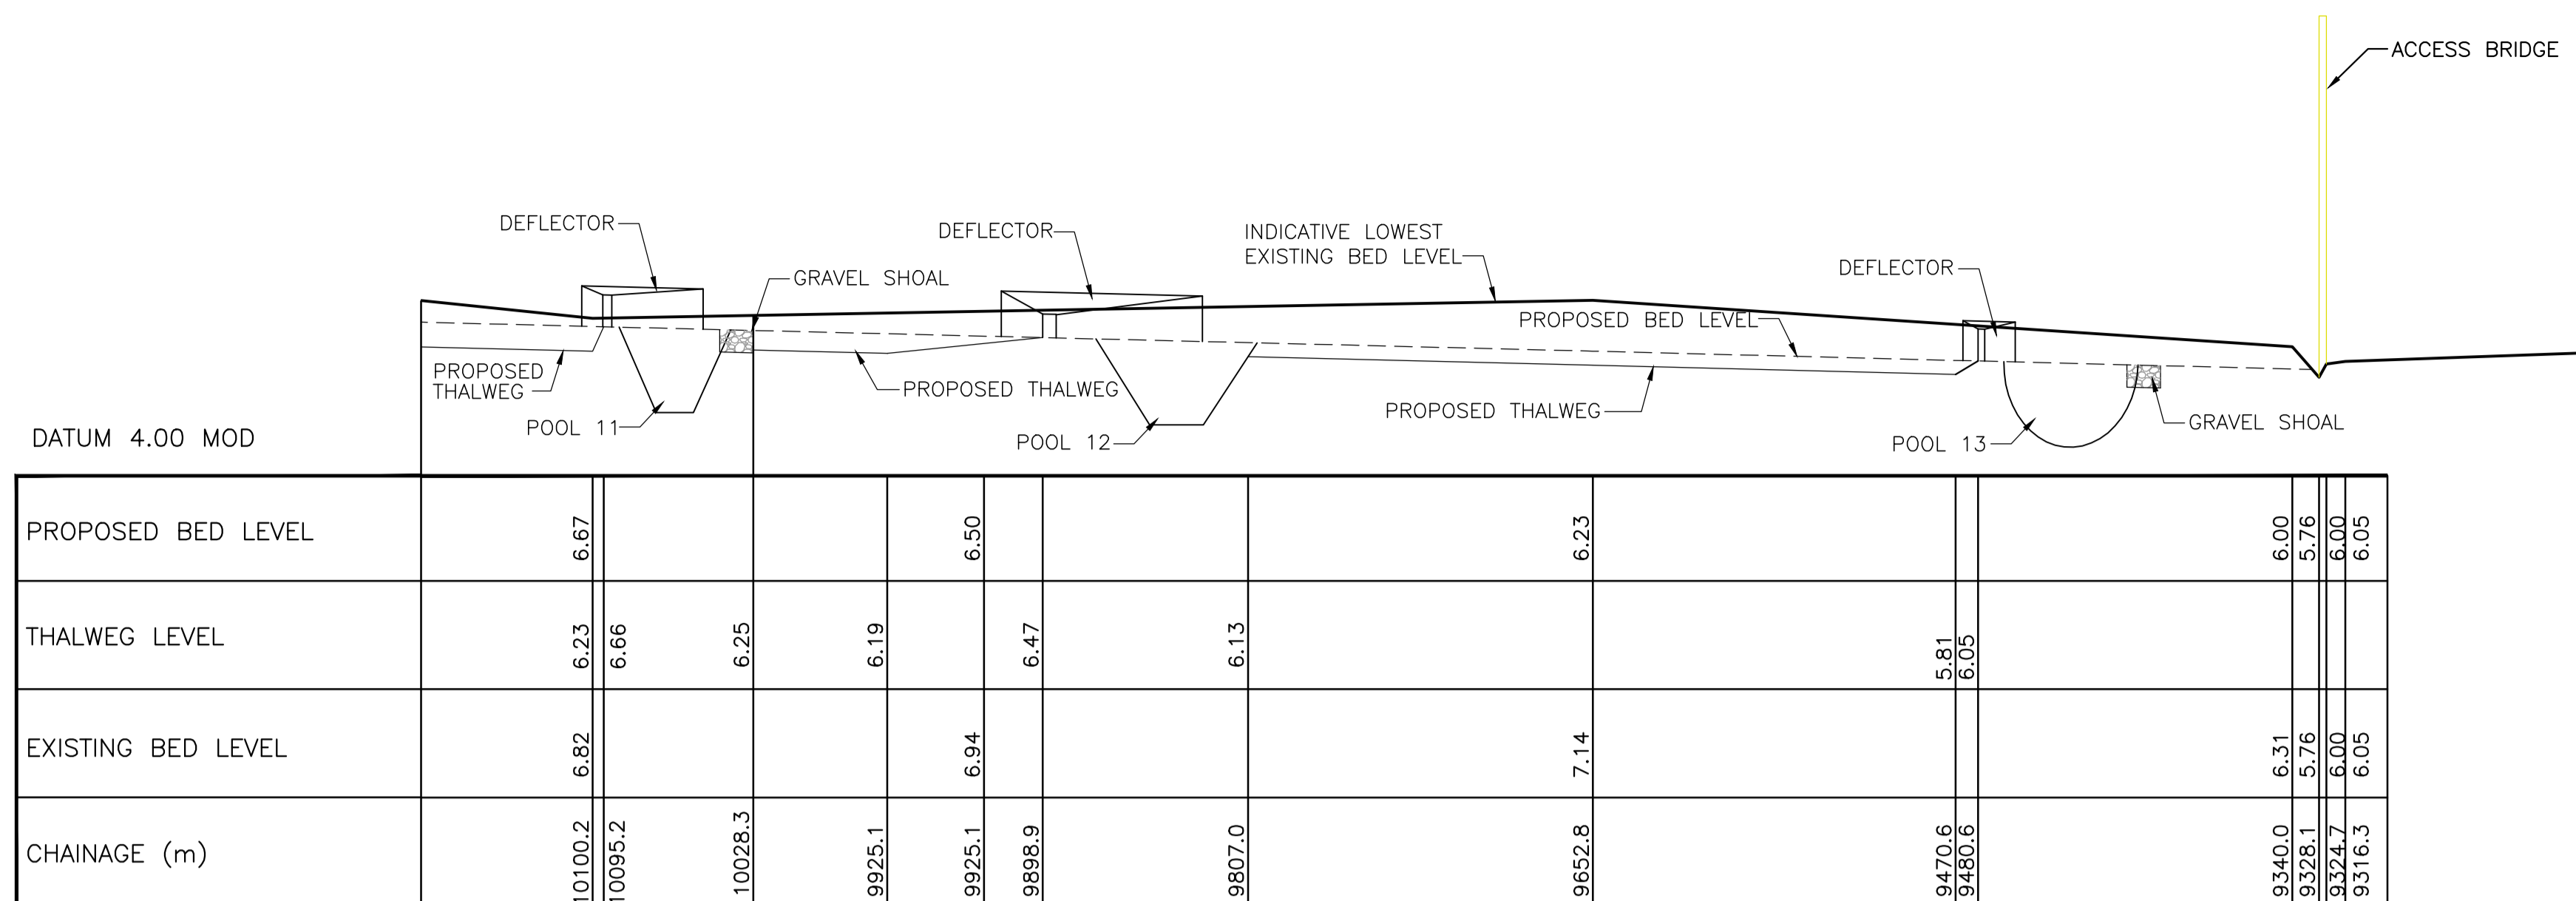

RIVER LONGITUDINAL SECTION
CH 10100.2 TO CH 9316.3
SCALE H 1:2500, V 1:100

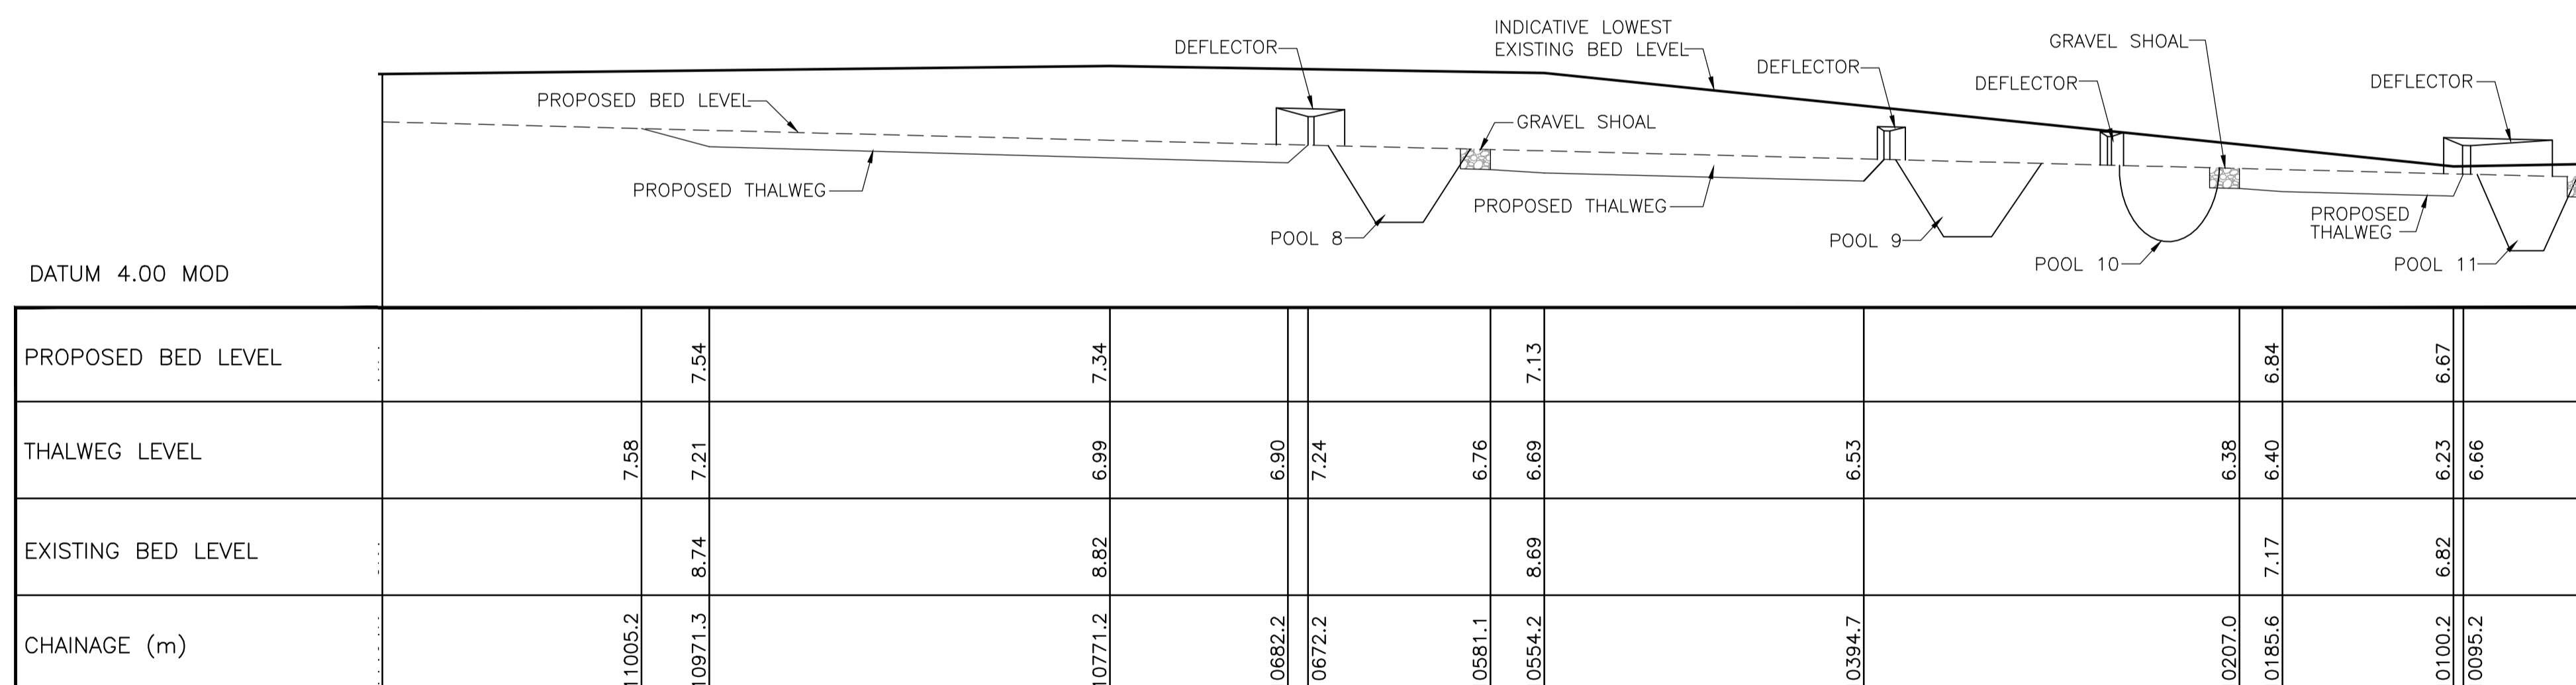

RIVER LONGITUDINAL SECTION
CH 11134.6 TO CH 10100.2
SCALE H 1:2500, V 1:100

| | | | | | |
|-----|----------|------------------------------|----|-----|-----|
| Rev | Date | Description | By | Chk | App |
| D | 21.07.15 | RE-ISSUED FOR CONFIRMATION | NM | SH | KT |
| C | 31.05.15 | ISSUED FOR CONFIRMATION | NM | SH | KT |
| B | 08.06.12 | ISSUED FOR PUBLIC EXHIBITION | SK | SH | KT |
| A | 01.06.12 | ISSUED FOR COMMENT | SK | SH | KT |

blp
BYRNE LOOBY PARTNERS
consulting engineers

2100 Cork Airport Business Park, Kinsale Road, Cork
tel: +353 (0) 21 2407988
email: cork@blpge.com www.blpge.com

BAHRAIN • IRELAND • LIBYA • QATAR • SAUDI ARABIA • UAE • UK
CIVIL • STRUCTURAL • WATER & GEOTECHNICAL SPECIALISTS

CLIENT
OFFICE OF PUBLIC WORKS

PROJECT
BANDON FLOOD RELIEF SCHEME

DRAWING TITLE
**BANDON RIVER CHANNEL WORKS
LONGITUDINAL SECTIONS SHEET 1**

STATUS
FOR CONFIRMATION

| | | | | | | | | | |
|-------------|----------|----------|----------|--------|----|------|----|------|----|
| Date: | 17.07.13 | Scale: | AS SHOWN | Drawn: | JC | Chk: | SH | App: | KT |
| Project No: | C008065 | Dir. No: | 126 | Rev: | | | | | D |