


Chainage = 10100.2

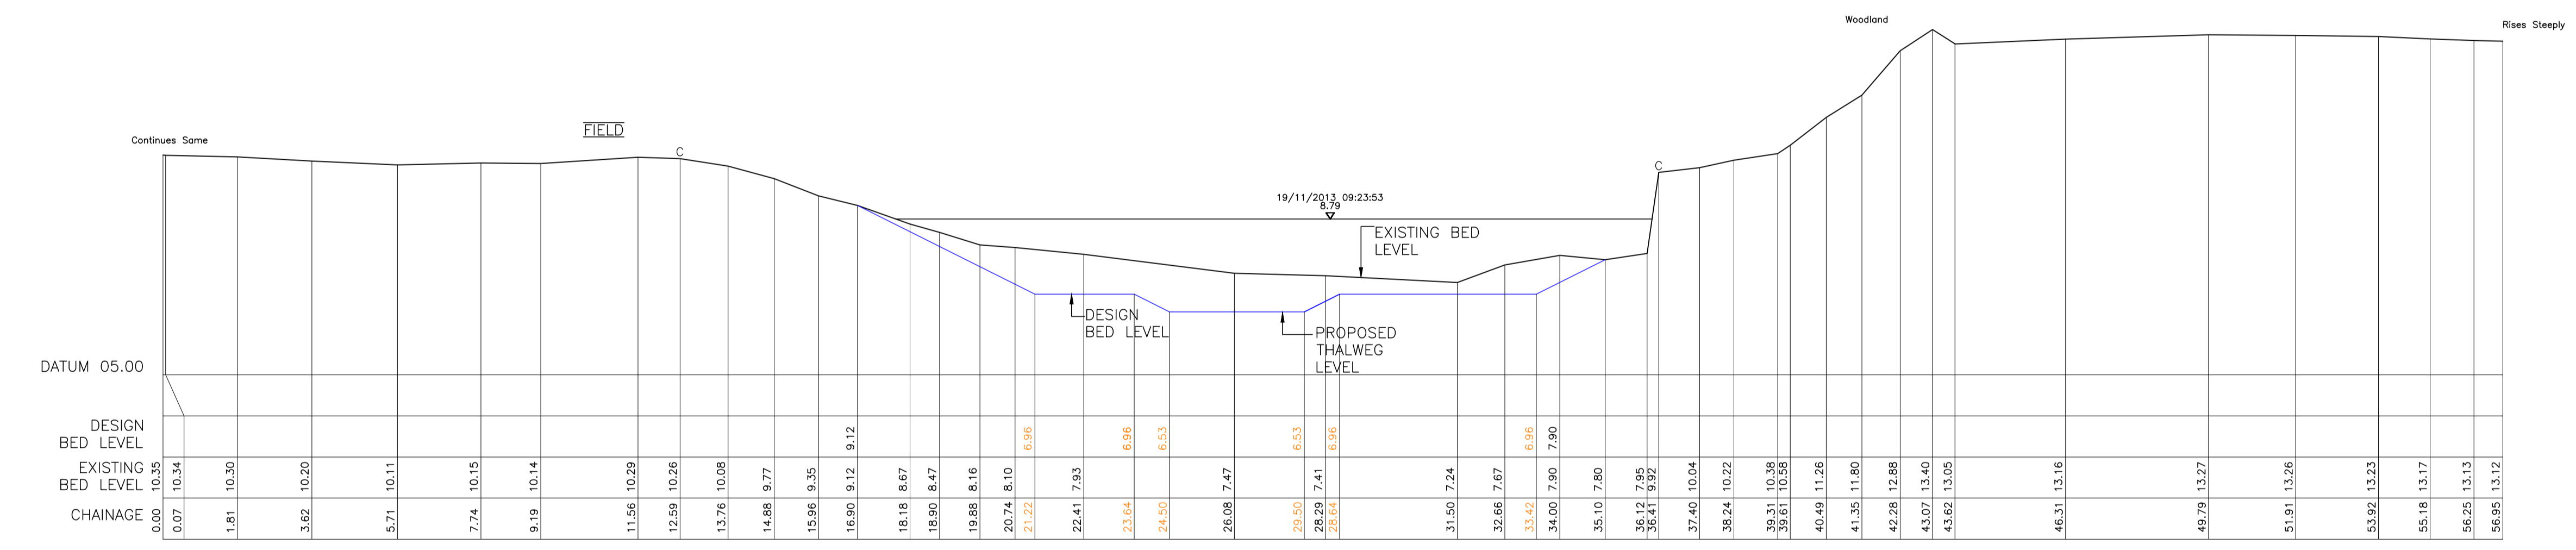

Chainage = 10385.1

LEGEND:
RIVER LEVEL ON DATE OF SURVEY XX/XX/XXXX YY:YY:YY
7.00

NOTES:
1. ALL FLOOD LEVELS RELATE TO THE 1% AEP EVENT
2. FREEBOARD ALLOWANCE FOR EMBANKMENT = 700mm.
3. FREEBOARD ALLOWANCE FOR HARD DEFENCES = 500mm.
4. ALL LEVELS TO ORDINANCE DATUM MALIN HEAD
5. ORDINANCE SURVEY IRELAND LICENCE NUMBER: EN 0064809

D	21.07.15	RE-ISSUED FOR CONFIRMATION	NM	SH	KT
C	31.05.15	ISSUED FOR CONFIRMATION	NM	SH	KT
B	06/12	ISSUED FOR PUBLIC EXHIBITION	SK	SH	KT
A	06/12	ISSUED FOR COMMENT	SK	SH	KT
Rev	Date	Description	By	Chk	App

blp
BYRNE LOOBY PARTNERS
consulting engineers

2100 Cork Airport Business Park, Kinsale Road, Cork
tel: 353 (0) 21 2407988
email: cork@blpge.com web: www.blpge.com

BAHRAIN • IRELAND • LIBYA • QATAR • SAUDI ARABIA • UAE • UK
CIVIL • STRUCTURAL • WATER & GEOTECHNICAL SPECIALISTS

CLIENT
OFFICE OF PUBLIC WORKS

PROJECT
BANDON FLOOD RELIEF SCHEME

DRAWING TITLE
**BANDON RIVER CHANNEL WORKS
SECTIONS SHEET 4**

STATUS
FOR CONFIRMATION

Date:	17.10.13	Scale:	1:100	Drawn:	JC	Chk:	SH	App:	KT
Project No:	C008065	Drw. No:							