


Chainage = 12633.9
Bandon Bridge - U/S Face

REFER TO DWG. No. C008065-661 FOR DETAILS OF BRIDGE UNDERPINNING.

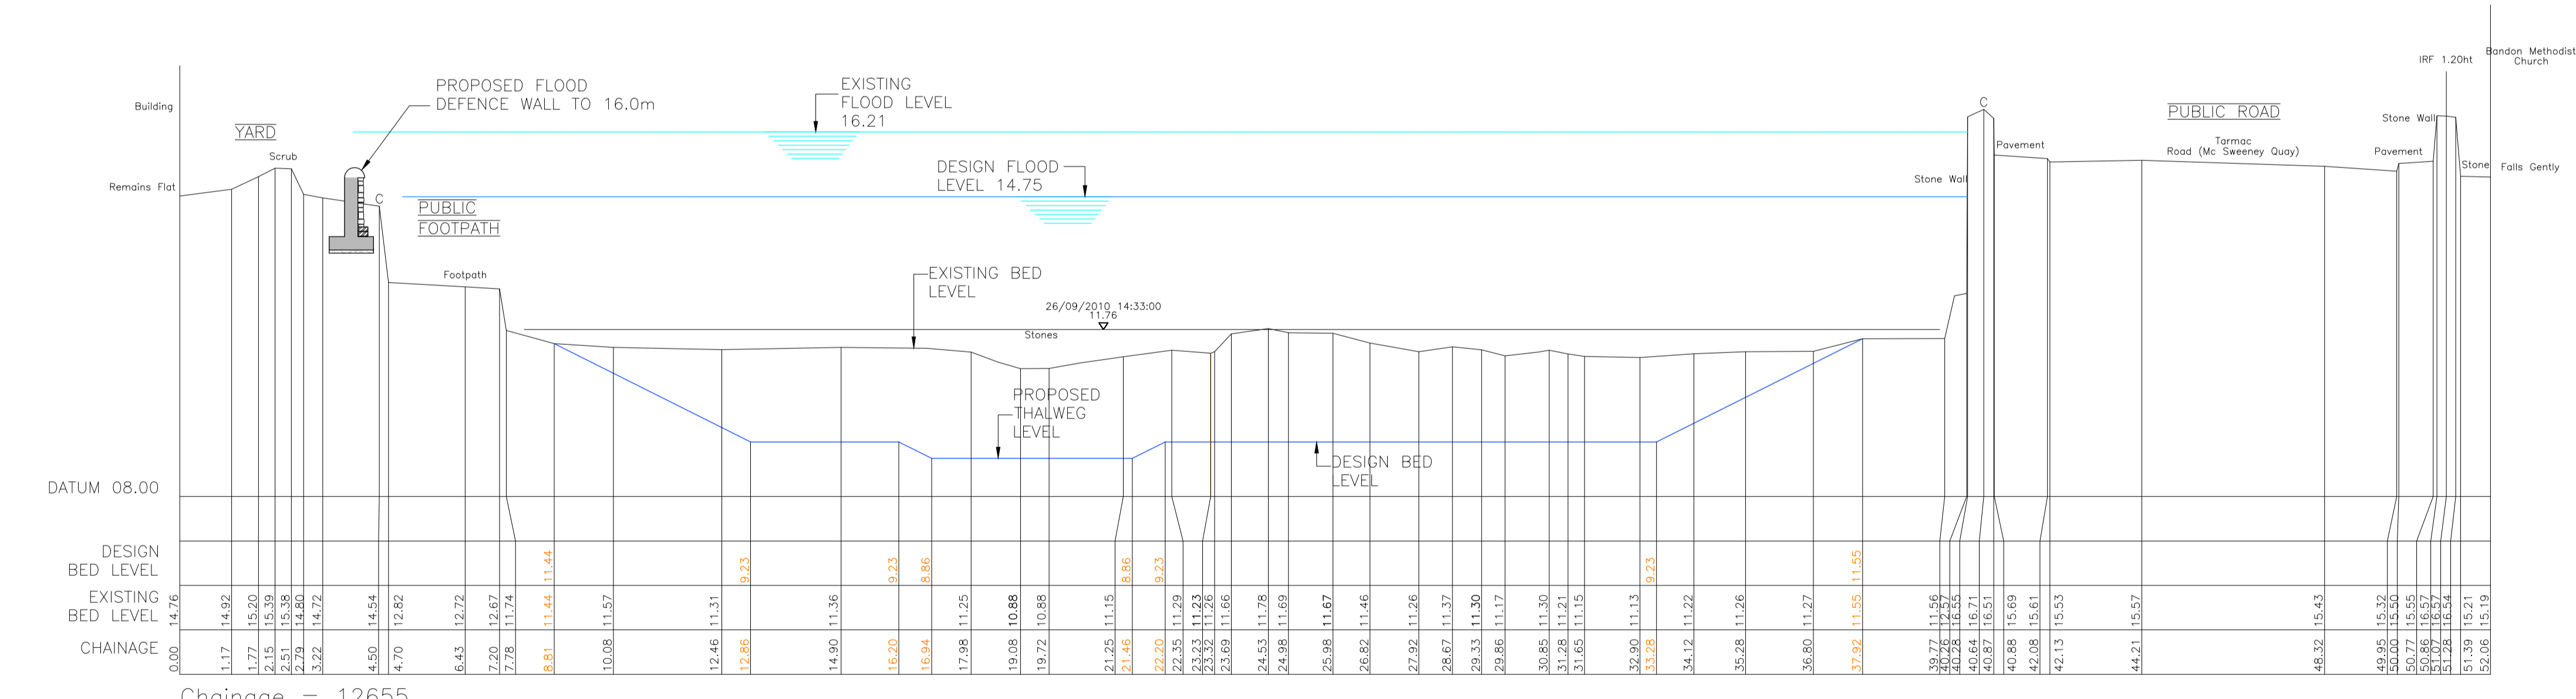

Chainage = 12655

- LEGEND:
RIVER LEVEL ON DATE OF SURVEY XXXXXXXX YY:YY
7.00
- NOTES:
1. ALL FLOOD LEVELS RELATE TO THE 1% AEP EVENT
2. FREEBOARD ALLOWANCE FOR EMBANKMENT = 790mm.
3. FREEBOARD ALLOWANCE FOR HARD DEFENCES = 590mm.
4. ALL LEVELS TO ORDNANCE DATUM MALIN HEAD
5. ORDNANCE SURVEY IRELAND LICENCE NUMBER: EN 0064809

Rev	Date	Description	By	Chk	App
D	21.07.15	RE-ISSUED FOR CONFIRMATION	NM	SH	KT
C	31.05.15	ISSUED FOR CONFIRMATION	NM	SH	KT
B	06/12	ISSUED FOR PUBLIC EXHIBITION	SK	SH	KT
A	06/12	ISSUED FOR COMMENT	SK	SH	KT

blp
BYRNE LOOBY PARTNERS
consulting engineers
2100 Cork Airport Business Park, Kinsale Road, Cork
tel: +353 (0) 21 2407988
email: cork@blpge.com web: www.blpge.com

BAHRAIN • IRELAND • LIBYA • QATAR • SAUDI ARABIA • UAE • UK
CIVIL • STRUCTURAL • WATER & GEOTECHNICAL SPECIALISTS

CLIENT
OFFICE OF PUBLIC WORKS

PROJECT
BANDON FLOOD RELIEF SCHEME

DRAWING TITLE
**BANDON RIVER CHANNEL WORKS
SECTIONS SHEET 16**

STATUS
FOR CONFIRMATION

Date:	17.10.13	Scale:	1:100	Drawn:	JC	Chk:	SH	App:	KT
Project No:	C008065	Drwg. No:	135B	Rev:					D