


Chainage = 13296.1

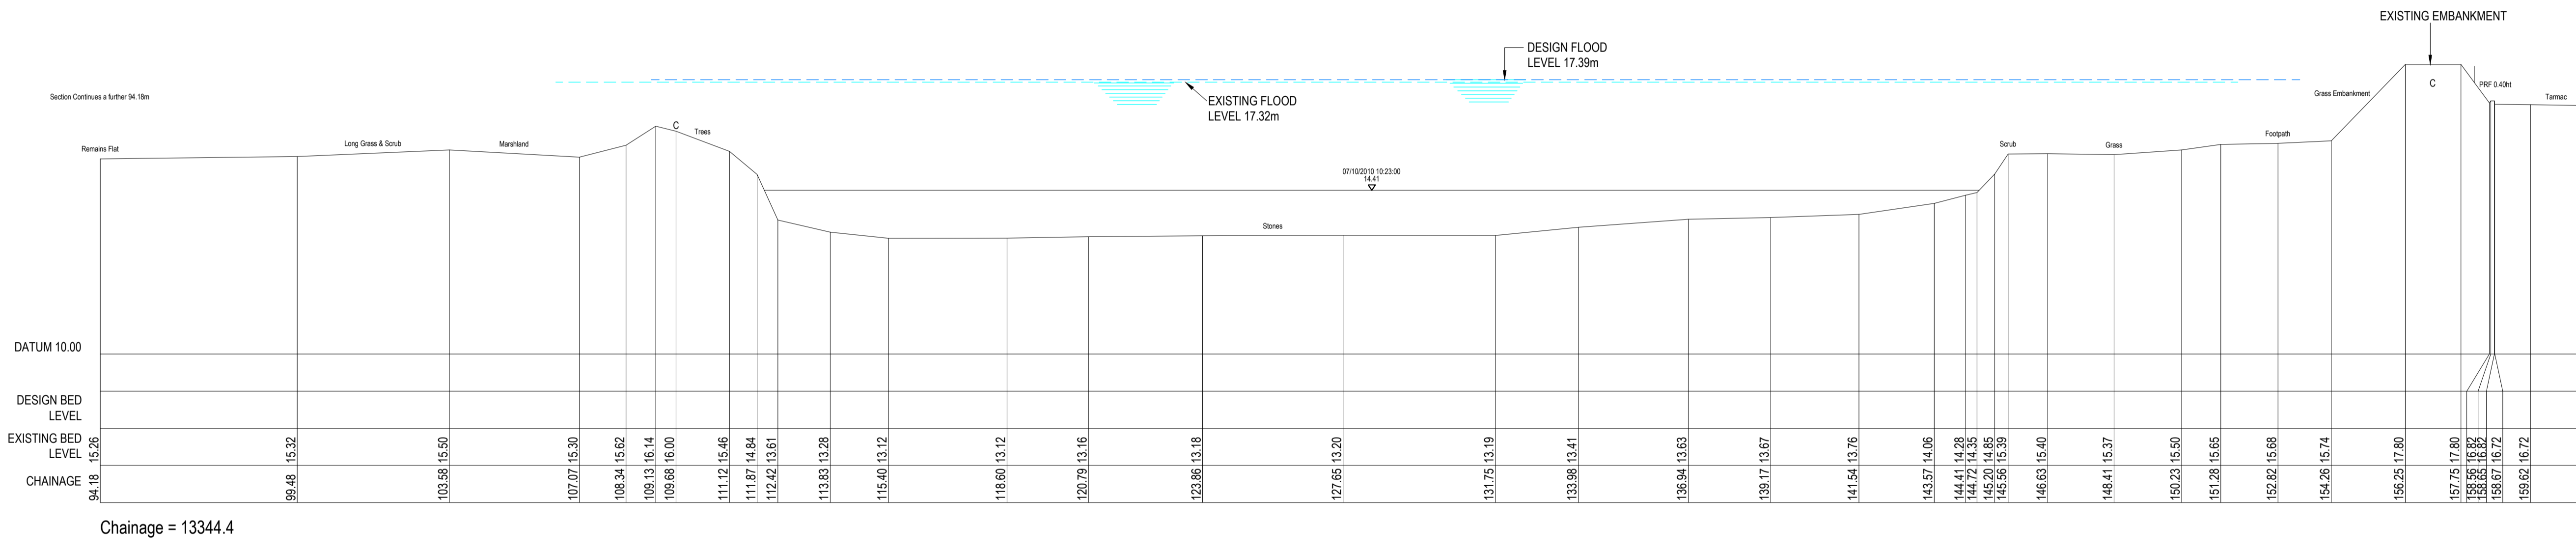

Chainage = 13344.4

LEGEND:
 RIVER LEVEL ON DATE OF SURVEY XX/XX/XXXX YY:YY:YY
 7.00

NOTES:
 1. ALL FLOOD LEVELS RELATE TO THE 1% AEP EVENT
 2. ALL LEVELS TO ORDNANCE DATUM MALIN HEAD
 3. ORDNANCE SURVEY IRELAND LICENCE NUMBER: EN 0064809

Rev	Date	Description	By	Chk	App
D	21.07.15	RE-ISSUED FOR CONFIRMATION	NM	SH	KT
C	31.05.15	ISSUED FOR CONFIRMATION	NM	SH	KT
B	06/12	ISSUED FOR PUBLIC CONSULTATION	SK	SH	KT
A	06/12	ISSUED FOR COMMENT	SK	SH	KT

blp
BYRNE LOOBY PARTNERS
 consulting engineers
 2100 Cork Airport Business Park, Kinsale Road, Cork
 tel: +353 (0) 21 2407988
 email: cork@blpge.com web: www.blpge.com

BAHRAIN • IRELAND • LIBYA • QATAR • SAUDI ARABIA • UAE • UK
 CIVIL • STRUCTURAL • WATER & GEOTECHNICAL SPECIALISTS

CLIENT
OFFICE OF PUBLIC WORKS

OPW
 The Office of Public Works
 City of Dublin, Ireland

PROJECT
BANDON FLOOD RELIEF SCHEME

DRAWING TITLE
**BANDON RIVER CHANNEL WORKS
 SECTIONS SHEET 21**

STATUS
FOR CONFIRMATION

Date: 17.10.13	Scale: 1:100	Drawn: JC	Chk: SH	App: KT
Project No: C008065	Drwg. No: 138			Rev: D