


RIVERVIEW SHOPPING CENTRE - LAYOUT PLAN  
RIGHT BANK - CH 12999  
SCALE 1:1000


**LEGEND:**

- EXTENT OF CHANNELS IN SCHEME — CH 13100
- RIVER CHANNEL CHAINAGE SHOWN THUS — CH 13100
- PROPOSED FLOOD DEFENCE WALL SHOWN THUS —
- IMPROVED WALL SHOWN THUS - - -
- PROPOSED FLOOD DEFENCE EMBANKMENT SHOWN THUS - - -
- IMPROVED FLOOD DEFENCE EMBANKMENT SHOWN THUS - - -
- EXISTING EMBANKMENT TO BE INCORPORATED INTO SCHEME - - -
- GRAVITY RETAINING WALL SHOWN THUS —
- PROPOSED CULVERT/CHANNELISATION SHOWN THUS —
- STORM WATER SEWERS SHOWN THUS - s - s - s -
- RISING MAIN SHOWN THUS - RM - RM -
- LOCATION REFERENCE XXX
- PROPERTY BOUNDARY PB
- CHANGES FROM PUBLIC EXHIBITION

ORDNANCE SURVEY IRELAND LICENCE NUMBER: EN 0064809

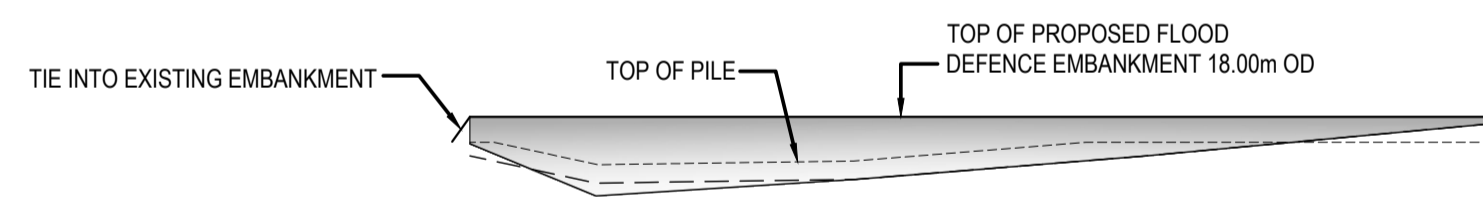

FLOOD DEFENCE EMBANKMENT DEVELOPED ELEVATION  
RIGHT BANK - CH 13361  
SCALE 1:200

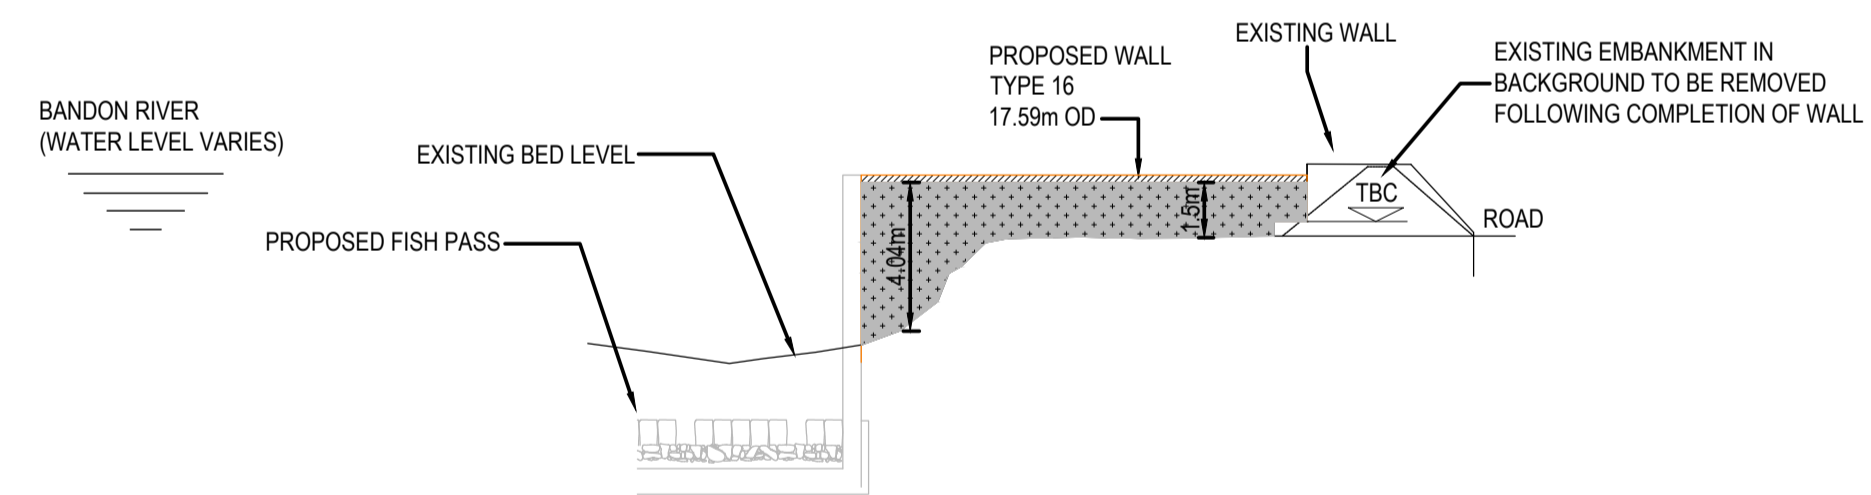

FLOOD DEFENCE WALL DEVELOPED ELEVATION  
RIGHT BANK - CH 12999  
SCALE 1:200

F	09.12.15	RE-ISSUED FOR CONFIRMATION	NM	SH	KT
E	21.07.15	RE-ISSUED FOR CONFIRMATION	NM	SH	KT
D	30.05.15	ISSUED FOR CONFIRMATION	NM	SH	KT
C	06/12	ISSUED FOR PUBLIC CONSULTATION	SK	SH	KT
B	06/12	ISSUED FOR COMMENT	SK	SH	KT
A	05/12	DRAFT ISSUE	SK	SH	KT
Rev	Date	Description	By	Chk	App

**blp**  
**BYRNE LOOBY PARTNERS**  
consulting engineers

2100 Cork Airport Business Park, Kinsale Road, Cork  
tel: +353 (0) 21 2407988  
email: cork@blpge.com www.blpge.com

BAHRAIN • IRELAND • LIBYA • QATAR • SAUDI ARABIA • UAE • UK  
CIVIL • STRUCTURAL • WATER & GEOTECHNICAL SPECIALISTS

CLIENT  
**OFFICE OF PUBLIC WORKS**

PROJECT  
**BANDON FLOOD RELIEF SCHEME**

DRAWING TITLE  
**PROPOSED FLOOD DEFENCES  
LAYOUT PLANS AND ELEVATIONS  
SHEET 7**

STATUS  
**FOR CONFIRMATION**

Date: 01/04/12	Scale: 1:1000/1:200	Drawn: SK	Chk: KT	App: KT
Project No: C008065	Drw. No: 147			Rev: F