


Watercourse Number	Reference Number	Location & Watercourse Chainage	Description
C1	E09	River Bandon, right bank, upstream of weir at Riverview SC and Lidl, between chainage 12997 to 13398	Incorporation of existing 485m long embankment into scheme for maintenance. Top of embankment varies from 17.8 - 18.1m O.D.
C1	E10	River Bandon, right bank, behind Lidl, between chainage 13398 to 13413	27m long earth embankment to be constructed and seeded with grass to 18.0m O.D. Width varies from 2m to 15m in width. Steel sheet piles to be constructed to a depth of 12.3m O.D. under embankment. Existing fence lines, where removed will be replaced. Embankment to vary from 0 to 2.5m above ground level
C1	F02	River Bandon immediately above the weir, at chainage 12967	135m long fish pass structure including modifications to the existing weir
C1 to C5	G02	River Bandon, Bridewell River, Mill Stream, Kilbrittain Road Stream and Moanarone Stream	Maintenance of river channel to include removal of debris, deposits and scrub and localised bank stabilisation measures
C1	L43	River Bandon, right bank, upstream of weir at Riverview SC, chainage 12992	12.5m long reinforced concrete wall to 17.59m O.D. Wall to be 1.7m above ground level. Demolition of existing flood defence embankment between access steps and Old Town Wall
C1	P06	Riverview Carpark, right bank at chainage 13248	114m long storm water drain with associated headwall and outfall. Pipe size varies from 250mm to 450mm

LEGEND:


- EXTENT OF CHANNELS IN SCHEME: CH 13100
- RIVER CHANNEL CHAINAGE SHOWN THUS: SECTION DRAWING NUMBER 151
- SECTION MARKERS SHOWN THUS: D01
- INTERFERENCE REFERENCES SHOWN THUS: [Symbol]
- PROPOSED FLOOD DEFENCE WALL SHOWN THUS: [Symbol]
- IMPROVED WALL SHOWN THUS: [Symbol]
- GRAVITY RETAINING WALL SHOWN THUS: [Symbol]
- PROPOSED FLOOD DEFENCE EMBANKMENT SHOWN THUS: [Symbol]
- IMPROVED FLOOD DEFENCE EMBANKMENT SHOWN THUS: [Symbol]
- EXISTING EMBANKMENT TO BE INCORPORATED INTO SCHEME: [Symbol]
- PROPOSED CULVERT/CHANNELISATION SHOWN THUS: [Symbol]
- STORM WATER SEWERS SHOWN THUS: [Symbol]
- RISING MAINS SHOWN THUS: [Symbol]
- FOUL SEWER DIVERSIONS SHOWN THUS: [Symbol]
- CHANGES FROM PUBLIC EXHIBITION: [Symbol]
- BRIDGE UNDERPINNING SHOWN THUS: [Symbol]
- PEDESTRIAN BRIDGE SHOWN THUS: [Symbol]
- FISH PASS SHOWN THUS: [Symbol]
- FISHERIES MITIGATION MEASURES SHOWN THUS: [Symbol]
- POOLS: [Symbol]
- THALWEG: [Symbol]
- DEFLECTOR: [Symbol]
- STORMWATER PUMPING STATION: PSi
- PUMP SUMP: PSu

ORDNANCE SURVEY IRELAND LICENCE NUMBER: EN 0064809

GENERAL ARRANGEMENT
SCALE 1 : 1000

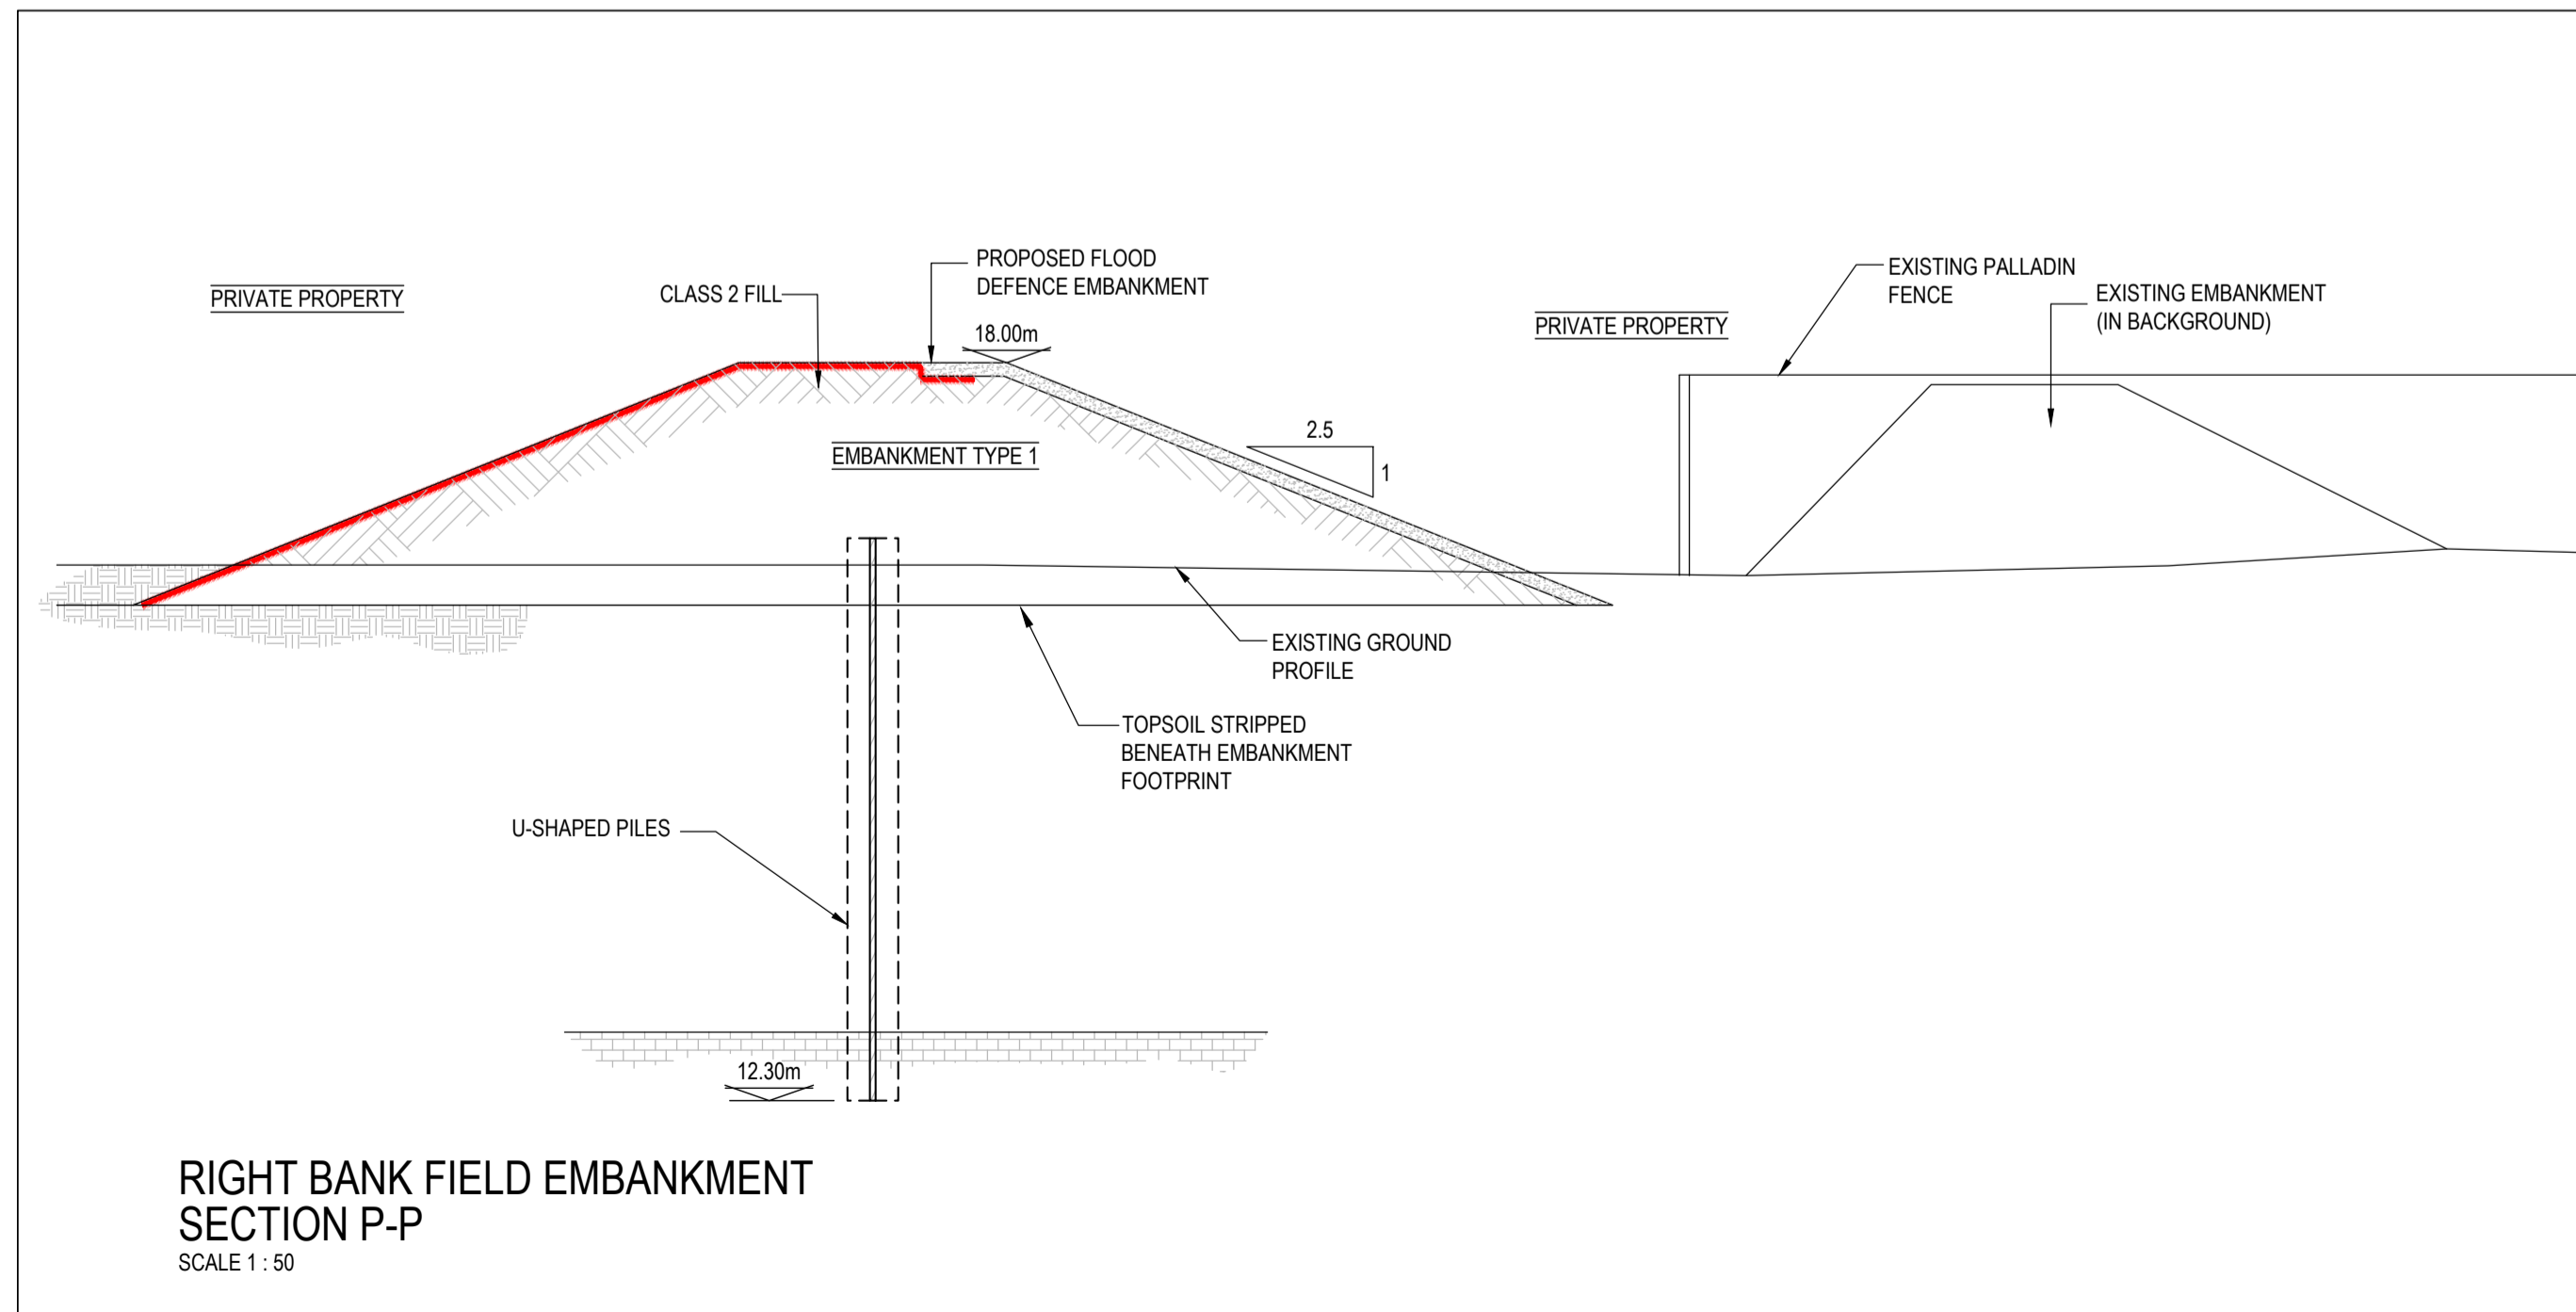

RIGHT BANK FIELD EMBANKMENT
SECTION P-P
SCALE 1 : 50

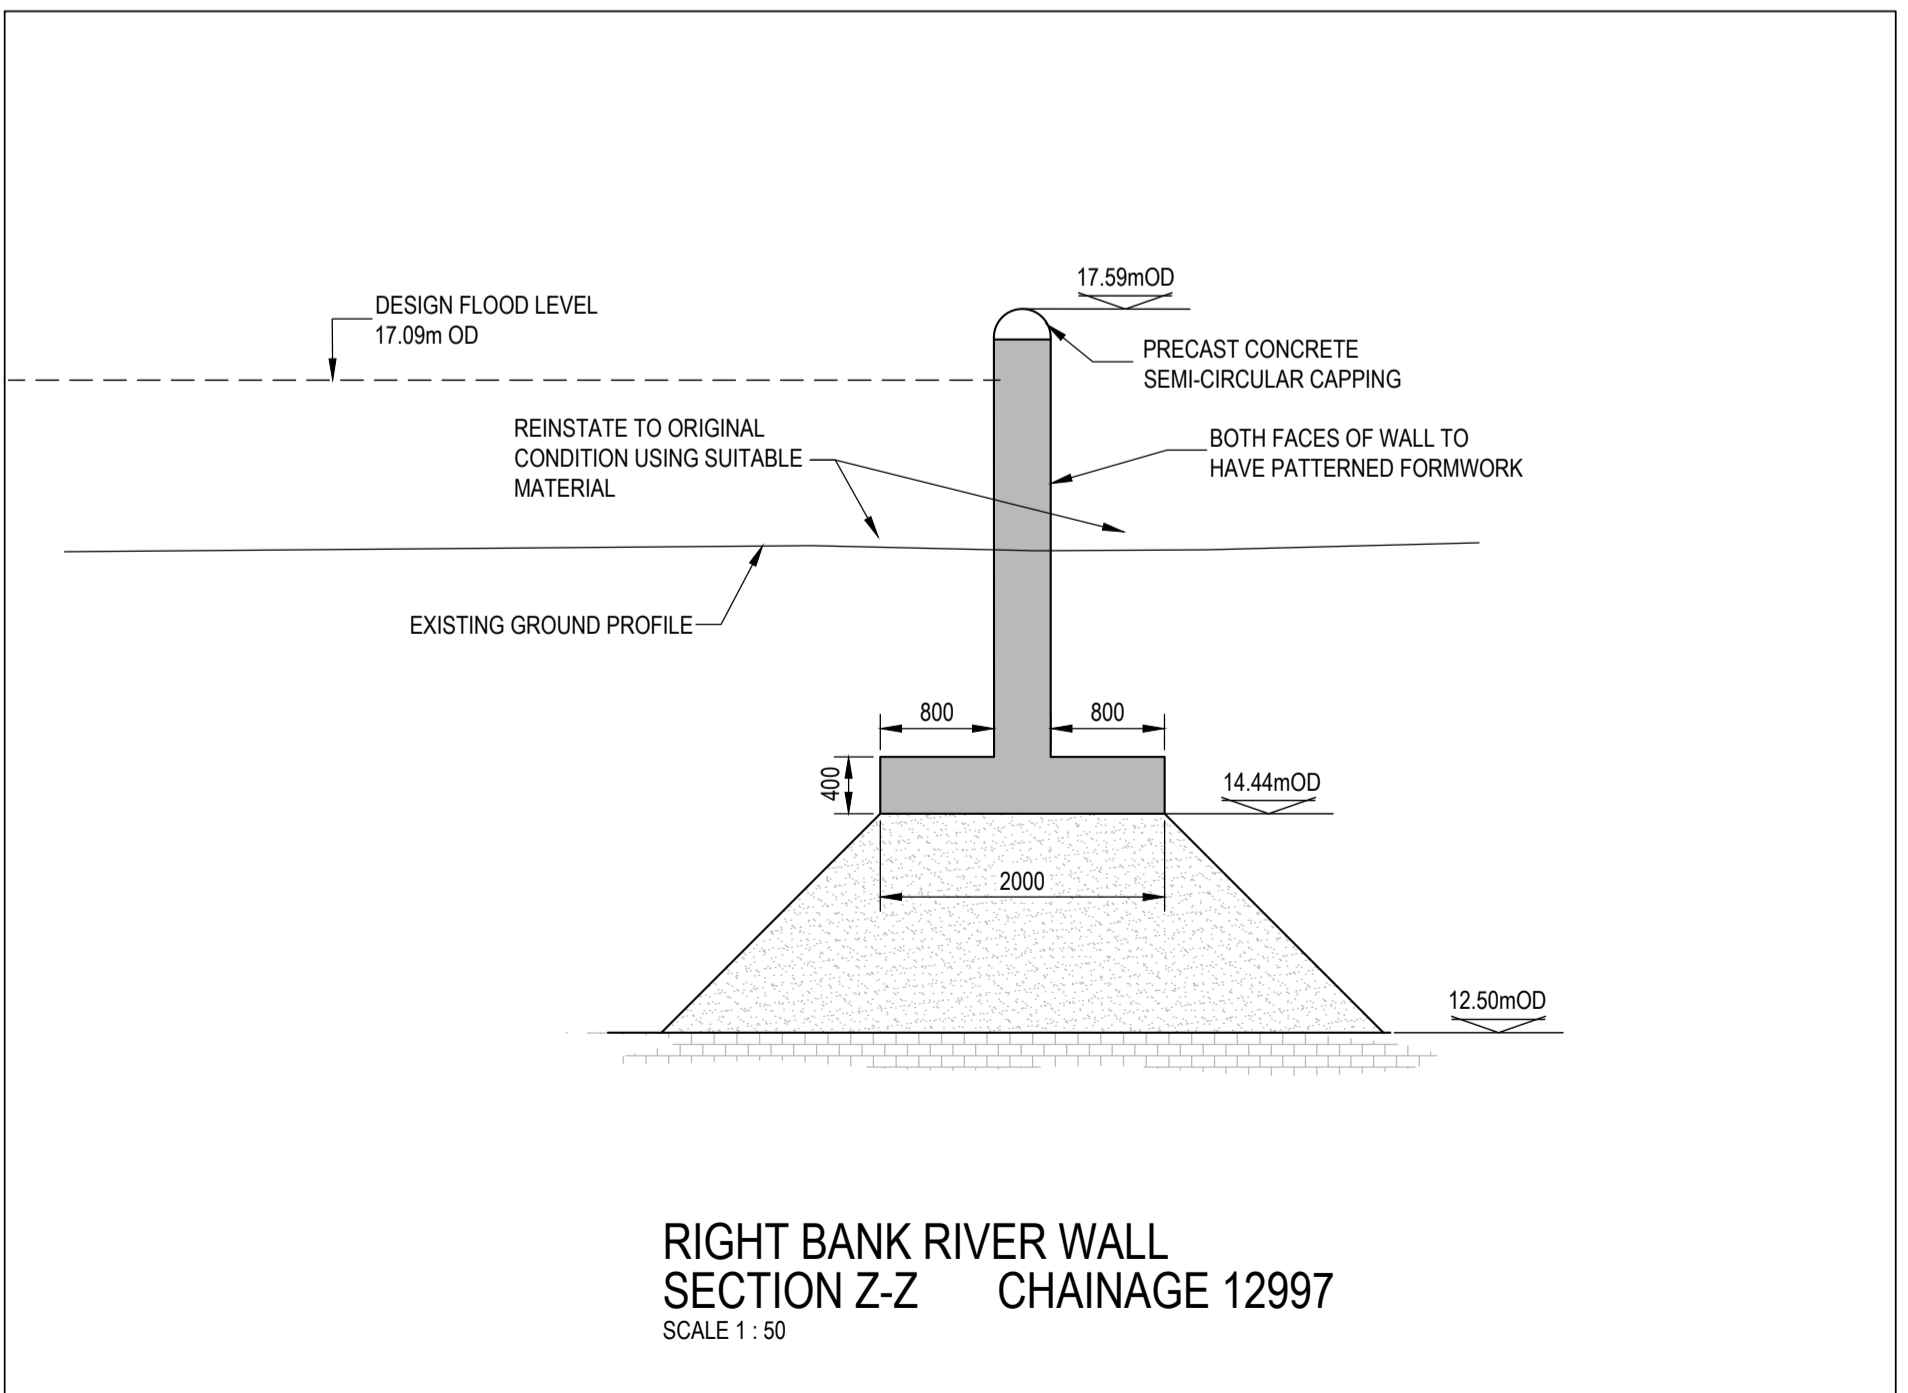

RIGHT BANK RIVER WALL
SECTION Z-Z CHAINAGE 12997
SCALE 1 : 50

E	08.12.15	RE-ISSUED FOR CONFIRMATION	NM	SK	KT
D	21.07.15	RE-ISSUED FOR CONFIRMATION	NM	SK	KT
C	31.05.15	ISSUED FOR CONFIRMATION	NM	SK	KT
B	06.12	ISSUED FOR PUBLIC EXHIBITION	SK	SK	KT
A	06.12	ISSUED FOR COMMENT	SK	SK	KT

Rev. Date Description By Chk App

blp
BYRNE LOOBY PARTNERS
consulting engineers
2100 Cork Airport Business Park, Kinsale Road, Cork
tel: +353 (0) 21 2407988
email: cork@blpge.com www.blpge.com

BAHRAIN • IRELAND • LIBYA • QATAR • SAUDI ARABIA • UAE • UK
CIVIL • STRUCTURAL • WATER & GEOTECHNICAL SPECIALISTS

CLIENT
OFFICE OF PUBLIC WORKS
OPW
Office of Public Works
100 Wellington Quay, Dublin 2

PROJECT
BANDON FLOOD RELIEF SCHEME

DRAWING TITLE
PROPOSED FLOOD DEFENCES
DETAILS SHEET 9B

STATUS
FOR CONFIRMATION

Date:	01/04/12	Scale:	1:1000/1:50	Drawn:	SK	Chk:	KT	App:	KT
Project No:	C008065	Dwg. No:	159B	Rev:					