


Chainage = 9476.03

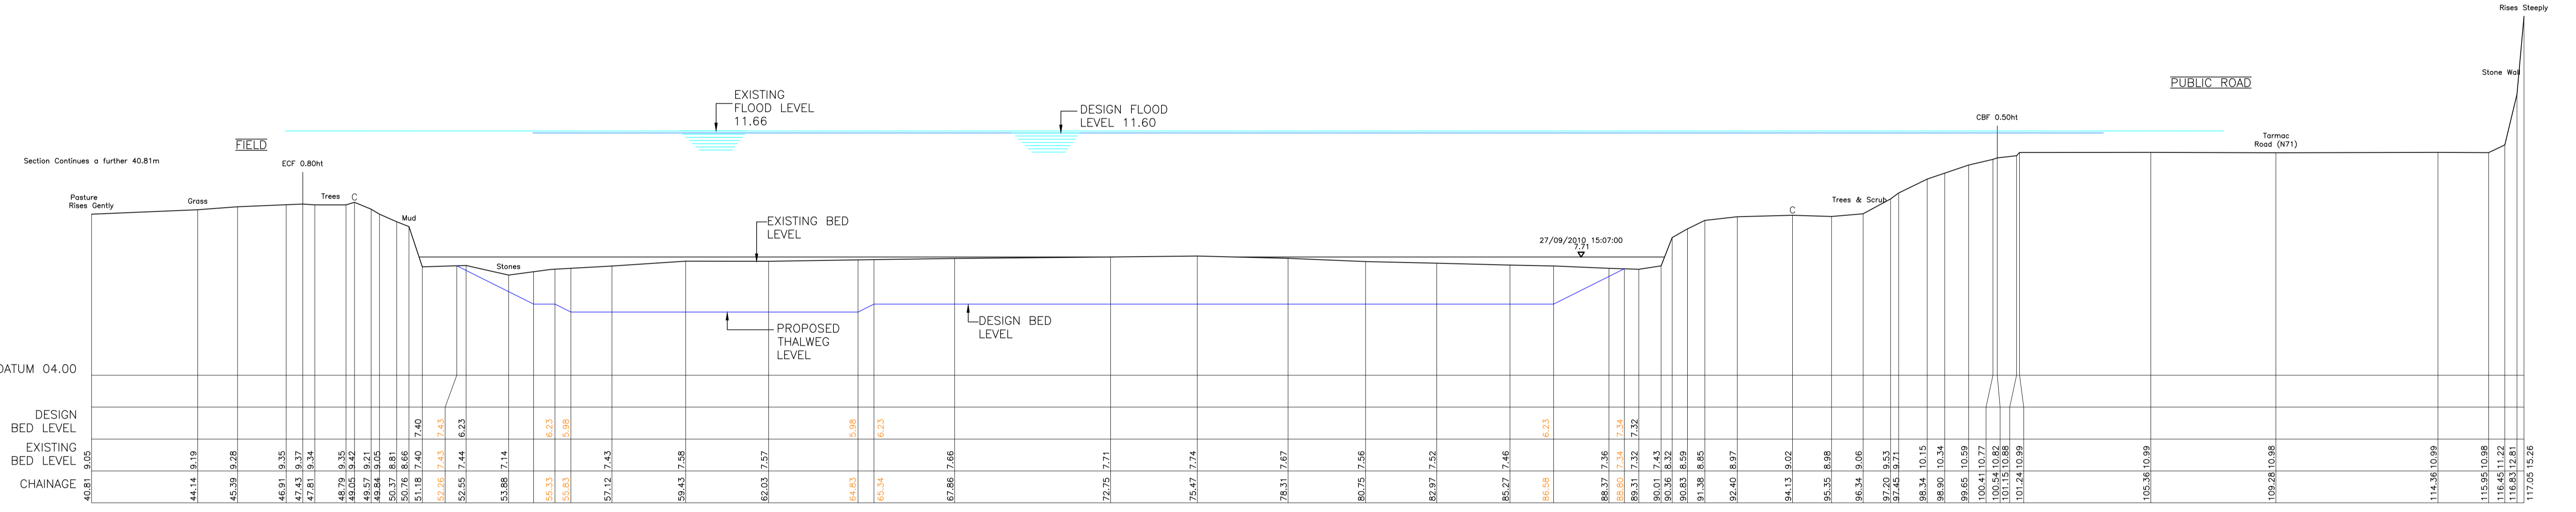

Chainage = 9652.8

LEGEND:  
 RIVER LEVEL ON DATE OF SURVEY XXXX/XXXX YY:YY  
 7.00

NOTES:  
 1. ALL FLOOD LEVELS RELATE TO THE 1% AEP EVENT  
 2. FREEBOARD ALLOWANCE FOR EMBANKMENT = 700mm.  
 3. FREEBOARD ALLOWANCE FOR HARD DEFENCES = 500mm.  
 4. ALL LEVELS TO ORDNANCE DATUM MALIN HEAD  
 5. ORDNANCE SURVEY IRELAND LICENCE NUMBER: EN 0064809

Rev	Date	Description	By	Chk	App
D	21.07.15	RE-ISSUED FOR CONFIRMATION	NM	SH	KT
C	31.05.15	ISSUED FOR CONFIRMATION	NM	SH	KT
B	06/12	ISSUED FOR PUBLIC EXHIBITION	SK	SH	KT
A	06/12	ISSUED FOR COMMENT	SK	SH	KT

<p><b>BYRNE LOOBY PARTNERS</b> consulting engineers</p> <p>2100 Cork Airport Business Park, Kinsale Road, Cork                  tel: +353 (0) 21 2407988                  email: corm@blpage.com web: www.blpage.com</p> <p>BAHRAIN • IRELAND • LIBYA • QATAR • SAUDI ARABIA • UAE • UK                  CIVIL • STRUCTURAL • WATER &amp; GEOTECHNICAL SPECIALISTS</p>					
CLIENT <p><b>OFFICE OF PUBLIC WORKS</b></p>					
PROJECT <p><b>BANDON FLOOD RELIEF SCHEME</b></p>					
DRAWING TITLE <p><b>BANDON RIVER CHANNEL WORKS SECTIONS SHEET 2</b></p>					
STATUS <p><b>FOR CONFIRMATION</b></p>					
Date:	17.10.13	Scale:	1:100	Drawn:	JC
Project No:	C008065	Drw. No:	128B	Chk:	SH
App:	KT	Rev:	D		