


Chainage = 11894.7
ByPass Roundabout

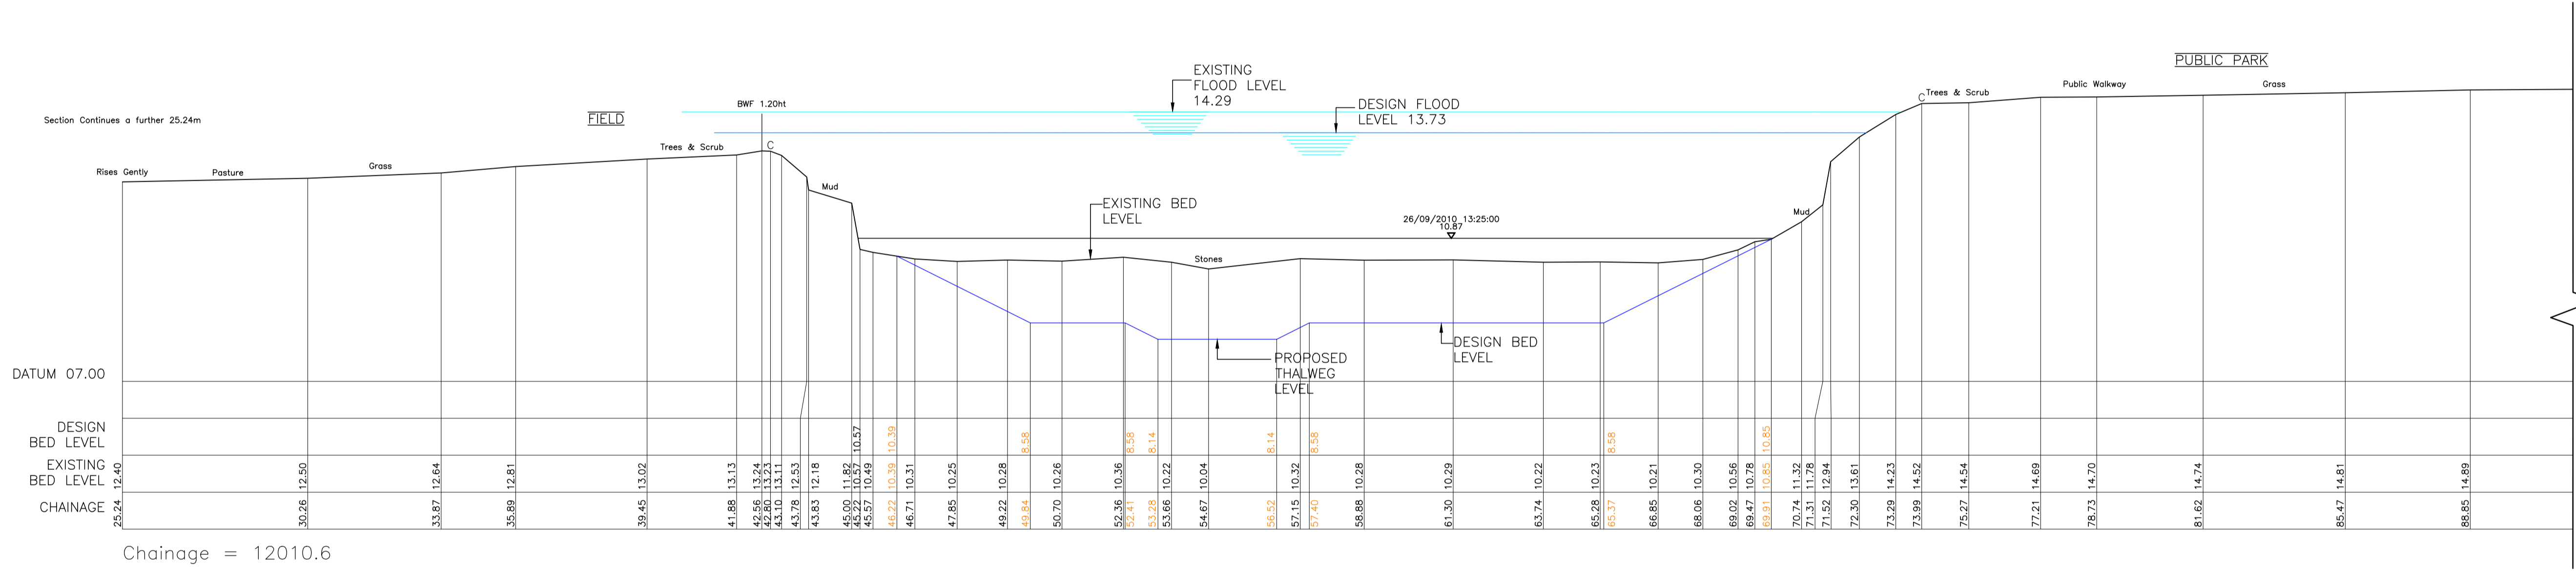

Chainage = 12010.6

FOOTPATH	141.02	14.72
FOOTPATH	113.20	16.04

Rev	Date	Description	By	Chk	App
D	21.07.15	RE-ISSUED FOR CONFIRMATION	NM	SH	KT
C	31.05.15	ISSUED FOR CONFIRMATION	NM	SH	KT
B	06/12	ISSUED FOR PUBLIC EXHIBITION	SK	SH	KT
A	06/12	ISSUED FOR COMMENT	SK	SH	KT

blp
BYRNE LOOBY PARTNERS
consulting engineers

2100 Cork Airport Business Park, Kinsale Road, Cork
tel: +353 (0) 21 2407988
email: cork@blpge.com web: www.blpge.com

BAHRAIN • IRELAND • LIBYA • QATAR • SAUDI ARABIA • UAE • UK
CIVIL • STRUCTURAL • WATER & GEOTECHNICAL SPECIALISTS

CLIENT
OFFICE OF PUBLIC WORKS

PROJECT
BANDON FLOOD RELIEF SCHEME

DRAWING TITLE
**BANDON RIVER CHANNEL WORKS
SECTIONS SHEET 11**

STATUS
FOR CONFIRMATION

LEGEND:
RIVER LEVEL ON DATE OF SURVEY XXXXXXXX YY:YY:YY
7.00

NOTES:
1. ALL FLOOD LEVELS RELATE TO THE 1% AEP EVENT
2. FREEBOARD ALLOWANCE FOR EMBANKMENT = 700mm.
3. FREEBOARD ALLOWANCE FOR HARD DEFENCES = 500mm.
4. ALL LEVELS TO ORDNANCE DATUM MALIN HEAD
5. ORDNANCE SURVEY IRELAND LICENCE NUMBER: EN 0064809

Date:	Scale:	Drawn:	Chk:	SH	App:	KT
Project No:	17.10.13	1:100	JC	SH	KT	KT
C008065	132B					D