


Chainage = 12067.5

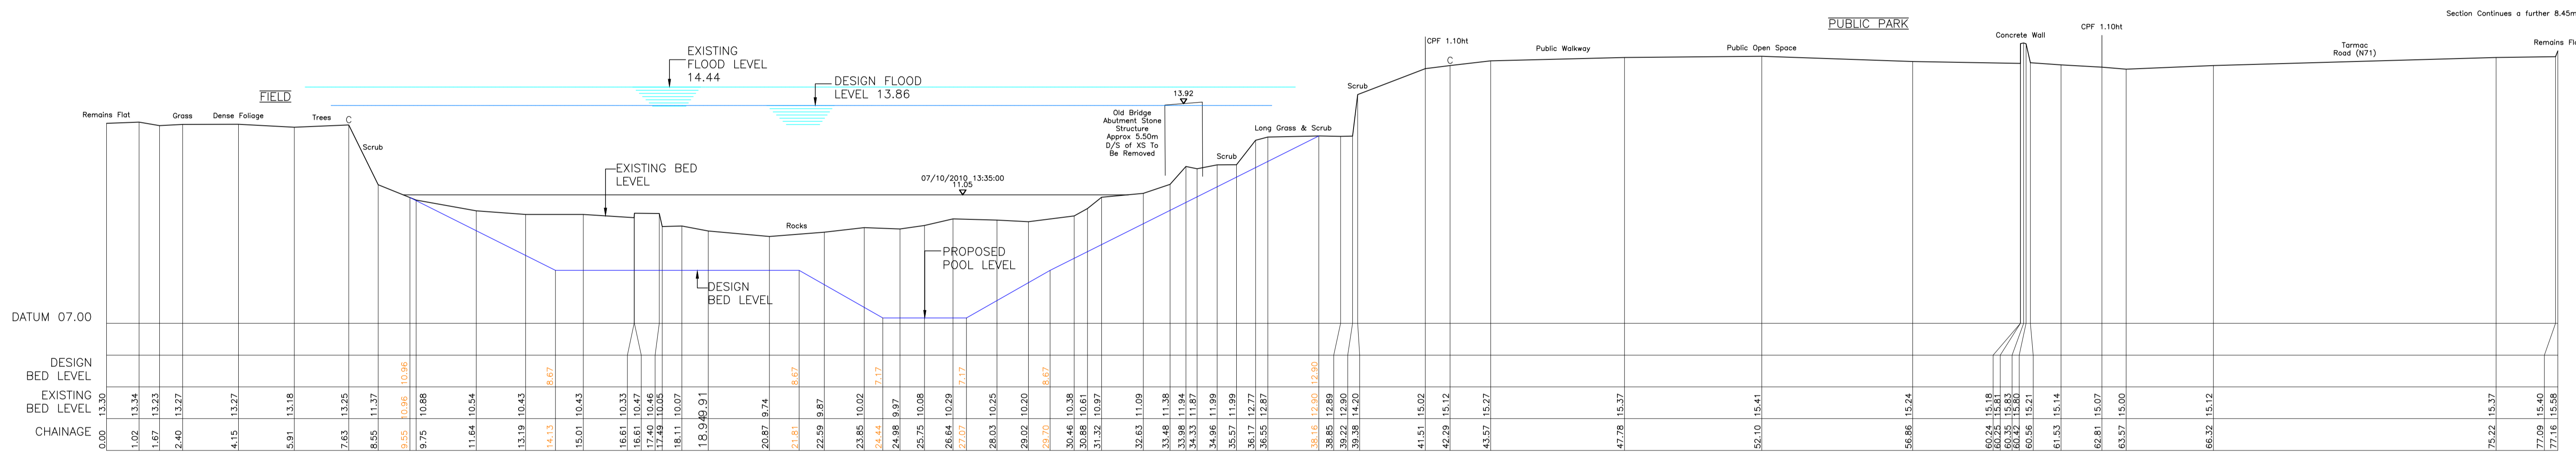

Chainage = 12101.6

- LEGEND:  
RIVER LEVEL ON DATE OF SURVEY      XXXXXXXX YY:YY:YY  
7.00
- NOTES:  
1. ALL FLOOD LEVELS RELATE TO THE 1% AEP EVENT  
2. FREEBOARD ALLOWANCE FOR EMBANKMENT = 700mm.  
3. FREEBOARD ALLOWANCE FOR HARD DEFENCES = 500mm.  
4. ALL LEVELS TO ORDINANCE DATUM MALIN HEAD  
5. ORDINANCE SURVEY IRELAND LICENCE NUMBER: EN 0064809

D	21.07.15	RE-ISSUED FOR CONFIRMATION	NM	SH	KT
C	31.05.15	ISSUED FOR CONFIRMATION	NM	SH	KT
B	06/12	ISSUED FOR PUBLIC EXHIBITION	SK	SH	KT
A	06/12	ISSUED FOR COMMENT	SK	SH	KT
Rev	Date	Description	By	Chk	App

**blp**  
**BYRNE LOOBY PARTNERS**  
consulting engineers  
2100 Cork Airport Business Park, Kinsale Road, Cork  
tel: +353 (0) 21 2407988  
email: cork@blpge.com    web: www.blpge.com

BAHRAIN • IRELAND • LIBYA • QATAR • SAUDI ARABIA • UAE • UK  
CIVIL • STRUCTURAL • WATER & GEOTECHNICAL SPECIALISTS

CLIENT  
**OFFICE OF PUBLIC WORKS**

PROJECT  
**BANDON FLOOD RELIEF SCHEME**

DRAWING TITLE  
**BANDON RIVER CHANNEL WORKS  
SECTIONS SHEET 12**

STATUS  
**FOR CONFIRMATION**

Date:	17.10.13	Scale:	1:100	Drawn:	JC	Chk:	SH	App:	KT
Project No:	C008065	Drw. No:	133A	Rev:	D				