


Chainage = 13135.8

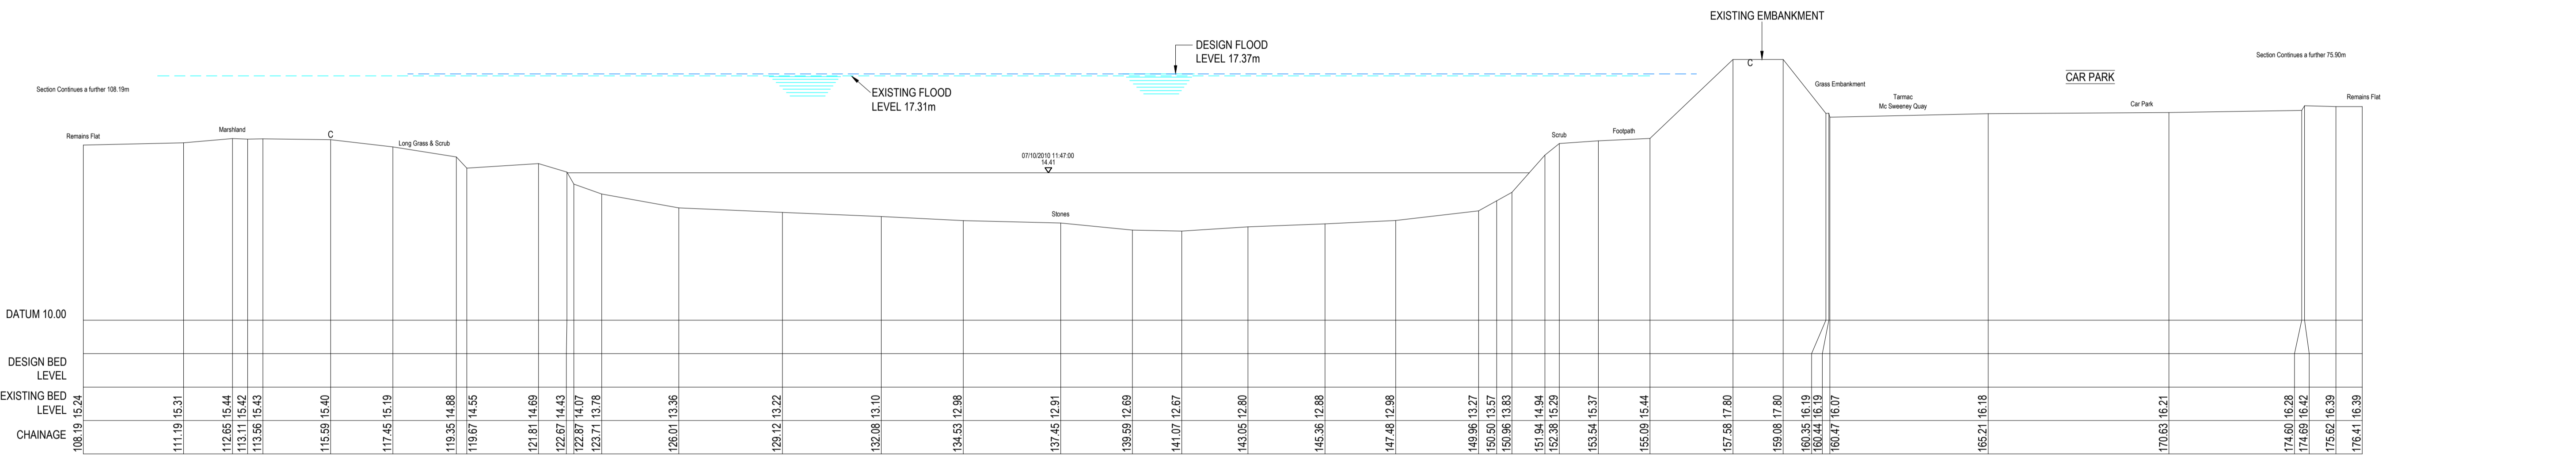


Chainage = 13230.9

LEGEND:  
 RIVER LEVEL ON DATE OF SURVEY      XXXXXXXX YY:YY:YY  
 7.00  
 ↓

NOTES:  
 1. ALL FLOOD LEVELS RELATE TO THE 1% AEP EVENT  
 2. ALL LEVELS TO ORDNANCE DATUM MALIN HEAD  
 3. ORDNANCE SURVEY IRELAND LICENCE NUMBER: EN 0064809

D	21.07.15	RE-ISSUED FOR CONFIRMATION	NM	SH	KT
C	31.05.15	ISSUED FOR CONFIRMATION	NM	SH	KT
B	06/12	ISSUED FOR PUBLIC CONSULTATION	SK	SH	KT
A	06/12	ISSUED FOR COMMENT	SK	SH	KT
Rev	Date	Description	By	Chk	App




**BYRNE LOOBY PARTNERS**  
consulting engineers

2100 Cork Airport Business Park, Kinsale Road, Cork  
 tel: +353 (0) 21 2407988  
 email: cork@blpge.com    web: www.blpge.com

BAHRAIN • IRELAND • LIBYA • QATAR • SAUDI ARABIA • UAE • UK  
 CIVIL • STRUCTURAL • WATER & GEOTECHNICAL SPECIALISTS

---

CLIENT  
**OFFICE OF PUBLIC WORKS**



---

PROJECT  
**BANDON FLOOD RELIEF SCHEME**

---

DRAWING TITLE  
**BANDON RIVER CHANNEL WORKS  
 SECTIONS SHEET 20**

---

STATUS  
**FOR CONFIRMATION**

---

Date: 17.10.13	Scale: 1:100	Drawn: JC	Chk: SH	App: KT
Project No: C008065	Dirg. No: 137B	Rev: D		