



1. DIMENSIONS ARE IN MILLIMETRES UNLESS NOTED OTHERWISE.
2. ALL LEVELS ARE INDICATIVE ONLY. REFER TO OTHERS FOR SETTING OUT DRAWINGS.
3. THE LOCATION OF UNDERGROUND SERVICES SHOWN ON THIS DRAWING HAS BEEN BASED ON INFORMATION PROVIDED BY THE UNDERGROUND SERVICE PROVIDERS AND AS SUCH ITS ACCURACY CANNOT BE GUARANTEED. REFER TO CLAUSE 5.7 IN THE PARTICULAR SPECIFICATION.
4. PILE LENGTHS MEASURED FROM UNDERSIDE OF PILECAP
5. SEE DWG. NO. C008065-819 FOR DETAILS OF RAILING

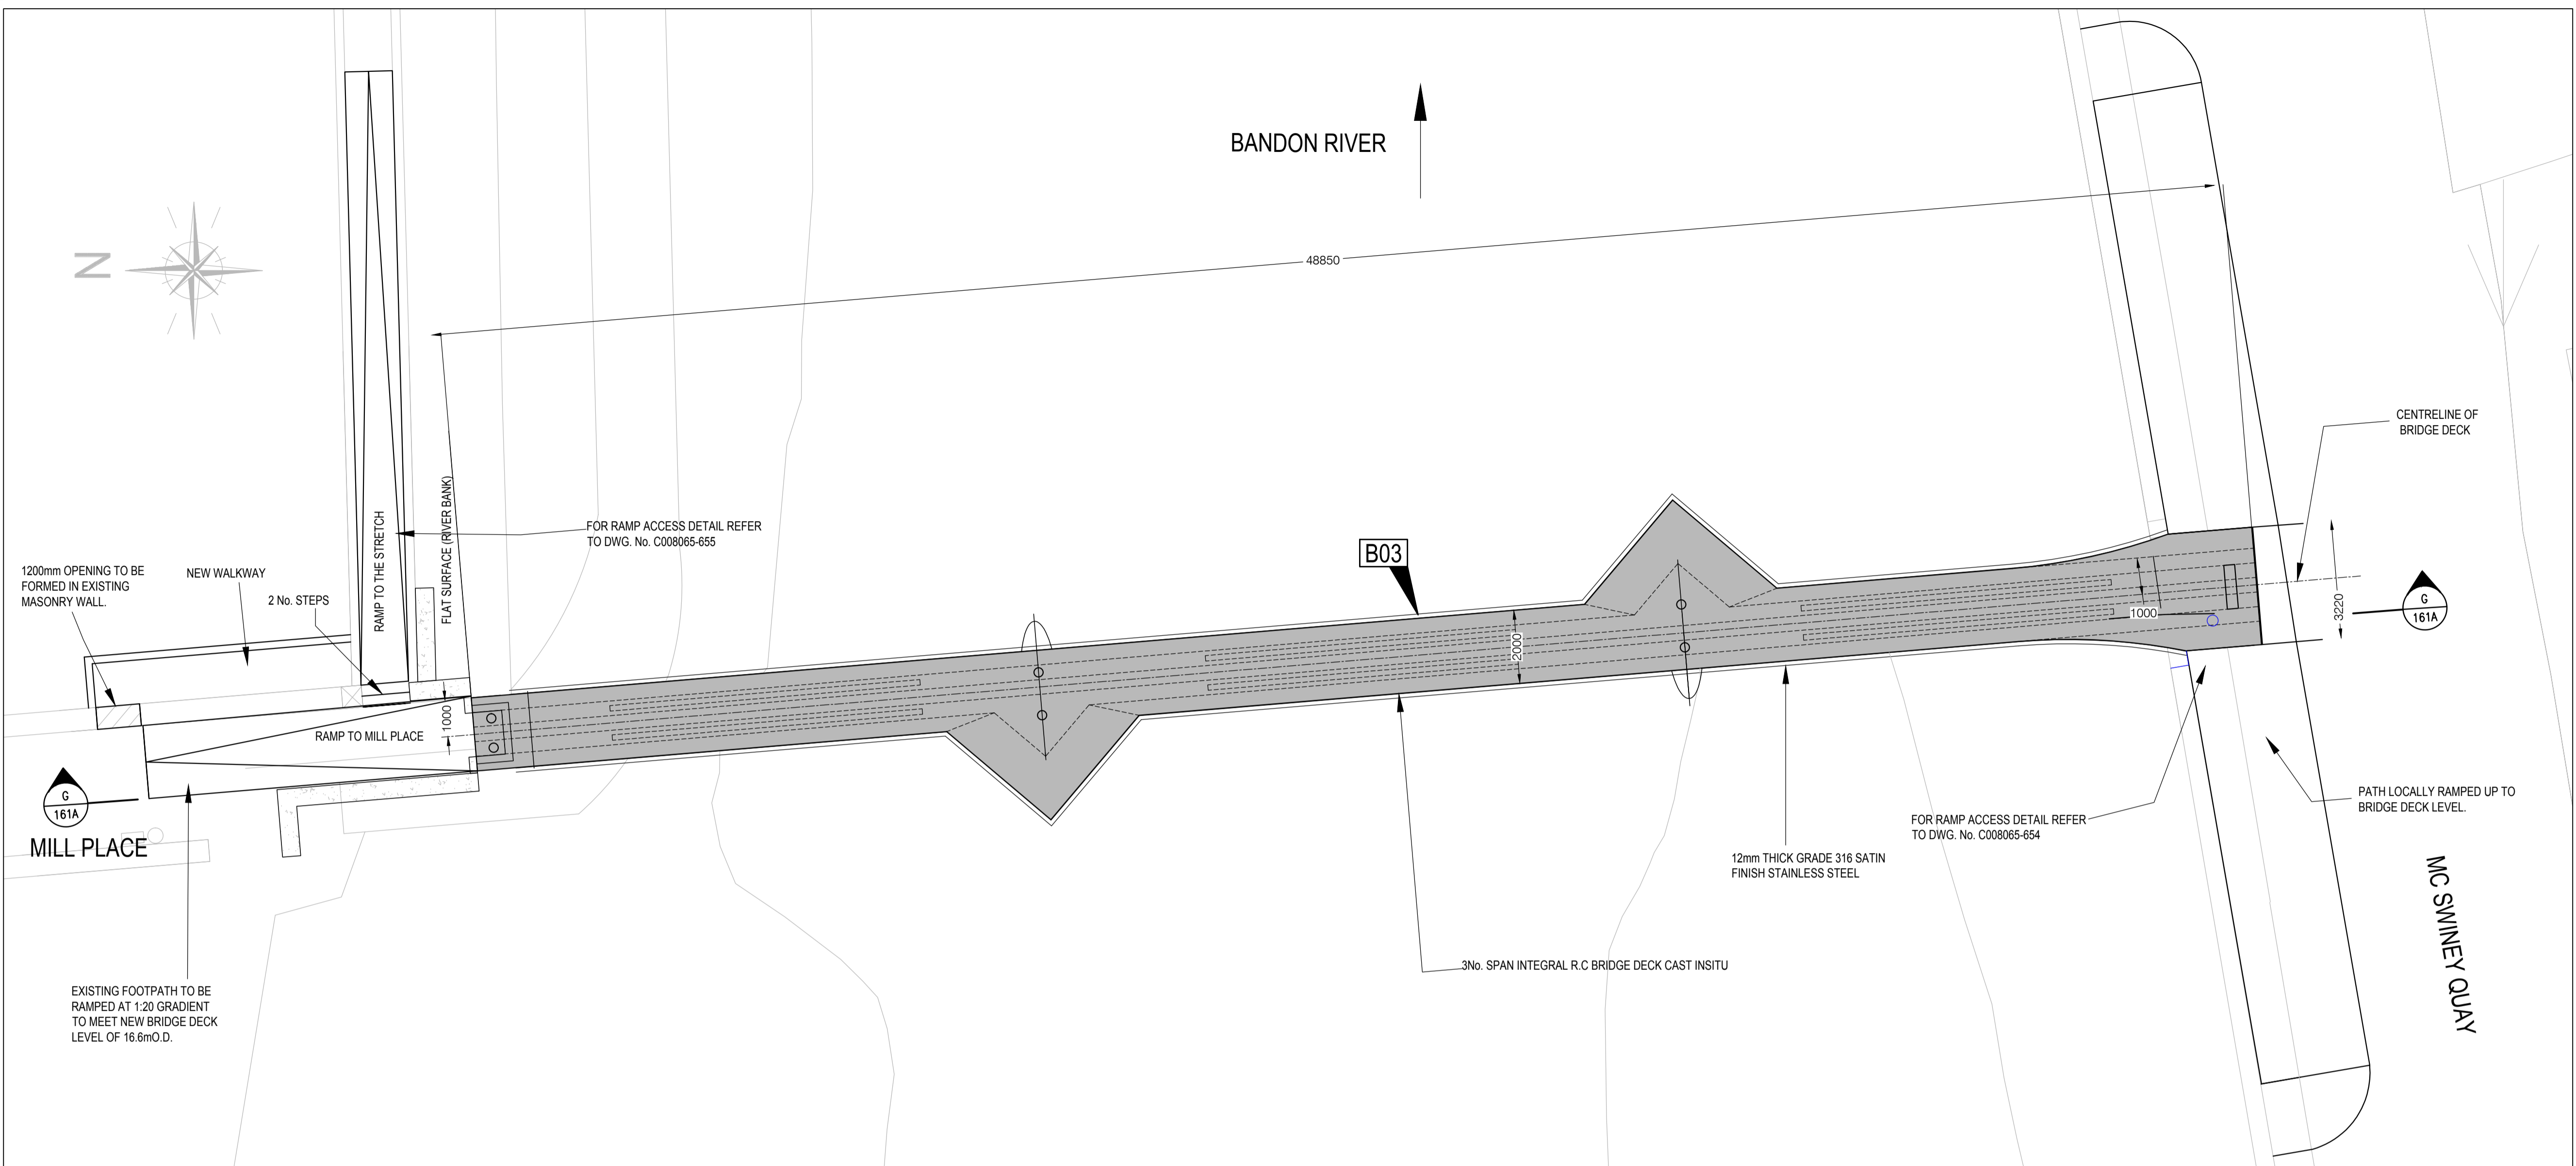

**BANDON RIVER FOOTBRIDGE  
GENERAL ARRANGEMENT**  
SCALE 1:100

Watercourse Number	Reference Number	Location & Chainage	Description
C1	B03	Bandon River, existing pedestrian bridge, chainage 12861	Demolition of existing footbridge. Construction of new 3 span pedestrian bridge

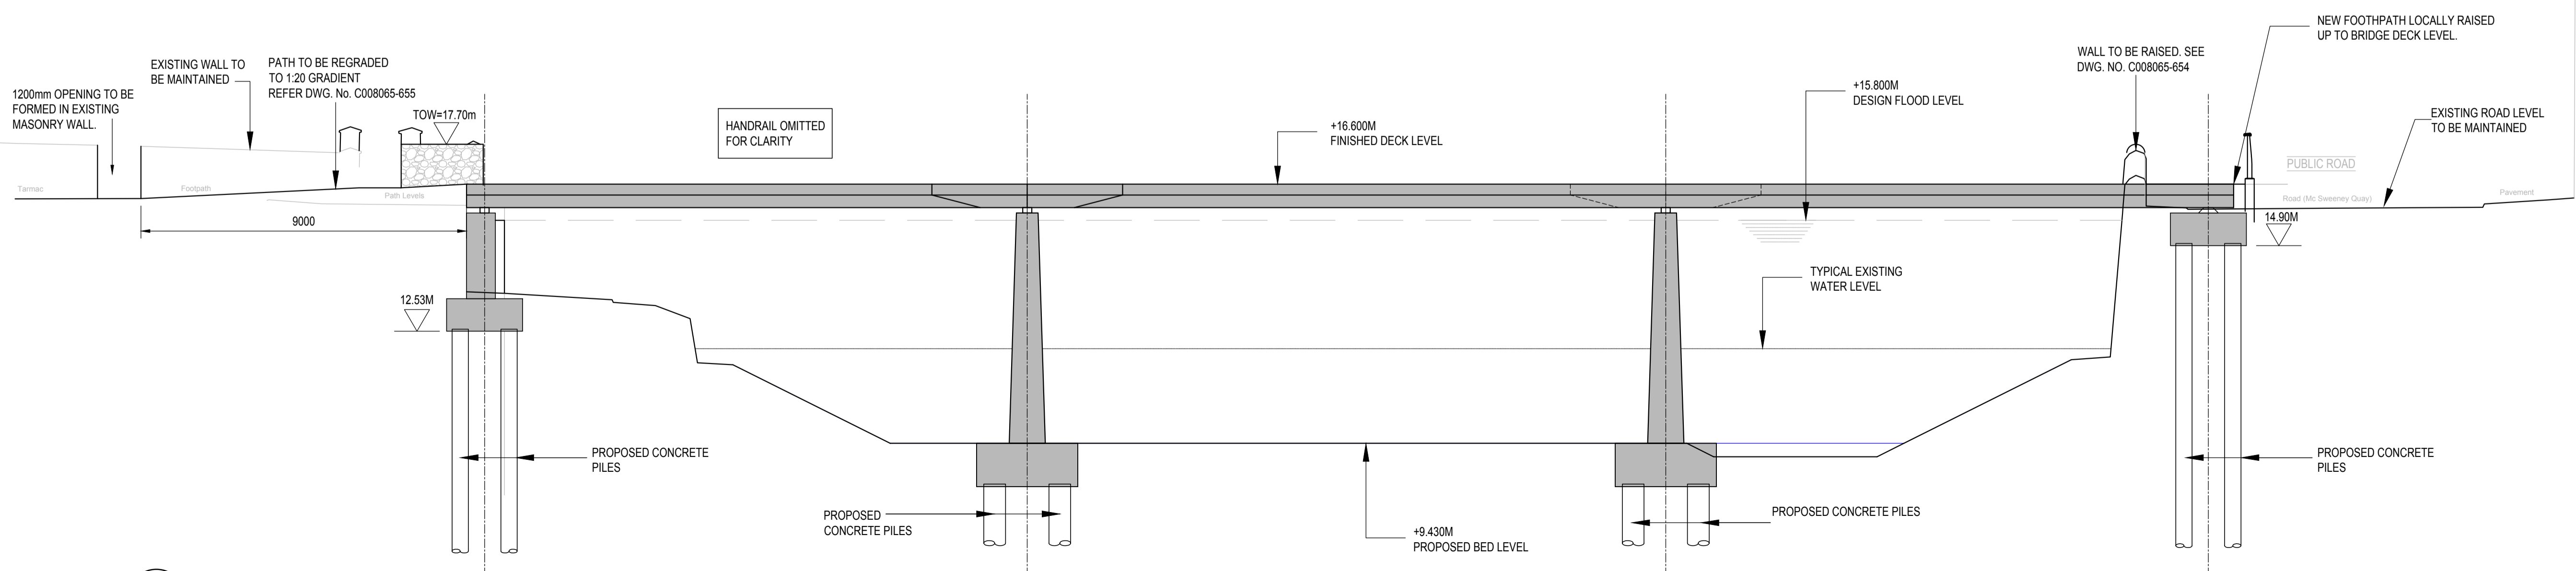

**C-C ELEVATION OF BRIDGE**  
SCALE 1:100

Rev	Date	Description	By	Chk	App
C	21.07.15	RE-ISSUED FOR CONFIRMATION	NM	SH	KT
B	31.05.15	ISSUED FOR CONFIRMATION	NM	KT	KT
A	06/12	ISSUED FOR PUBLIC EXHIBITION	SK	SH	KT

**blp**  
**BYRNE LOOBY PARTNERS**  
consulting engineers  
2100 Cork Airport Business Park, Kinsale Road, Cork  
tel: +353 (0) 21 2407988  
email: cork@blpge.com web: www.blpge.com

BAHRAIN • IRELAND • LIBYA • QATAR • SAUDI ARABIA • UAE • UK  
CIVIL STRUCTURAL WATER & GEOTECHNICAL SPECIALISTS

CLIENT  
**OFFICE OF PUBLIC WORKS**  
**OPW**  
The Quality of Public Works

PROJECT  
**BANDON FLOOD RELIEF SCHEME**

DRAWING TITLE  
**PEDESTRIAN BRIDGE  
LAYOUT, ELEVATION AND DETAILS**

STATUS  
**FOR CONFIRMATION**

Date: 17.12.14	Scale: 1:100	Drawn: NM	Chk: KT	App: KT
Project No: C008065	Dwg. No: C008065-161	Rev:		